
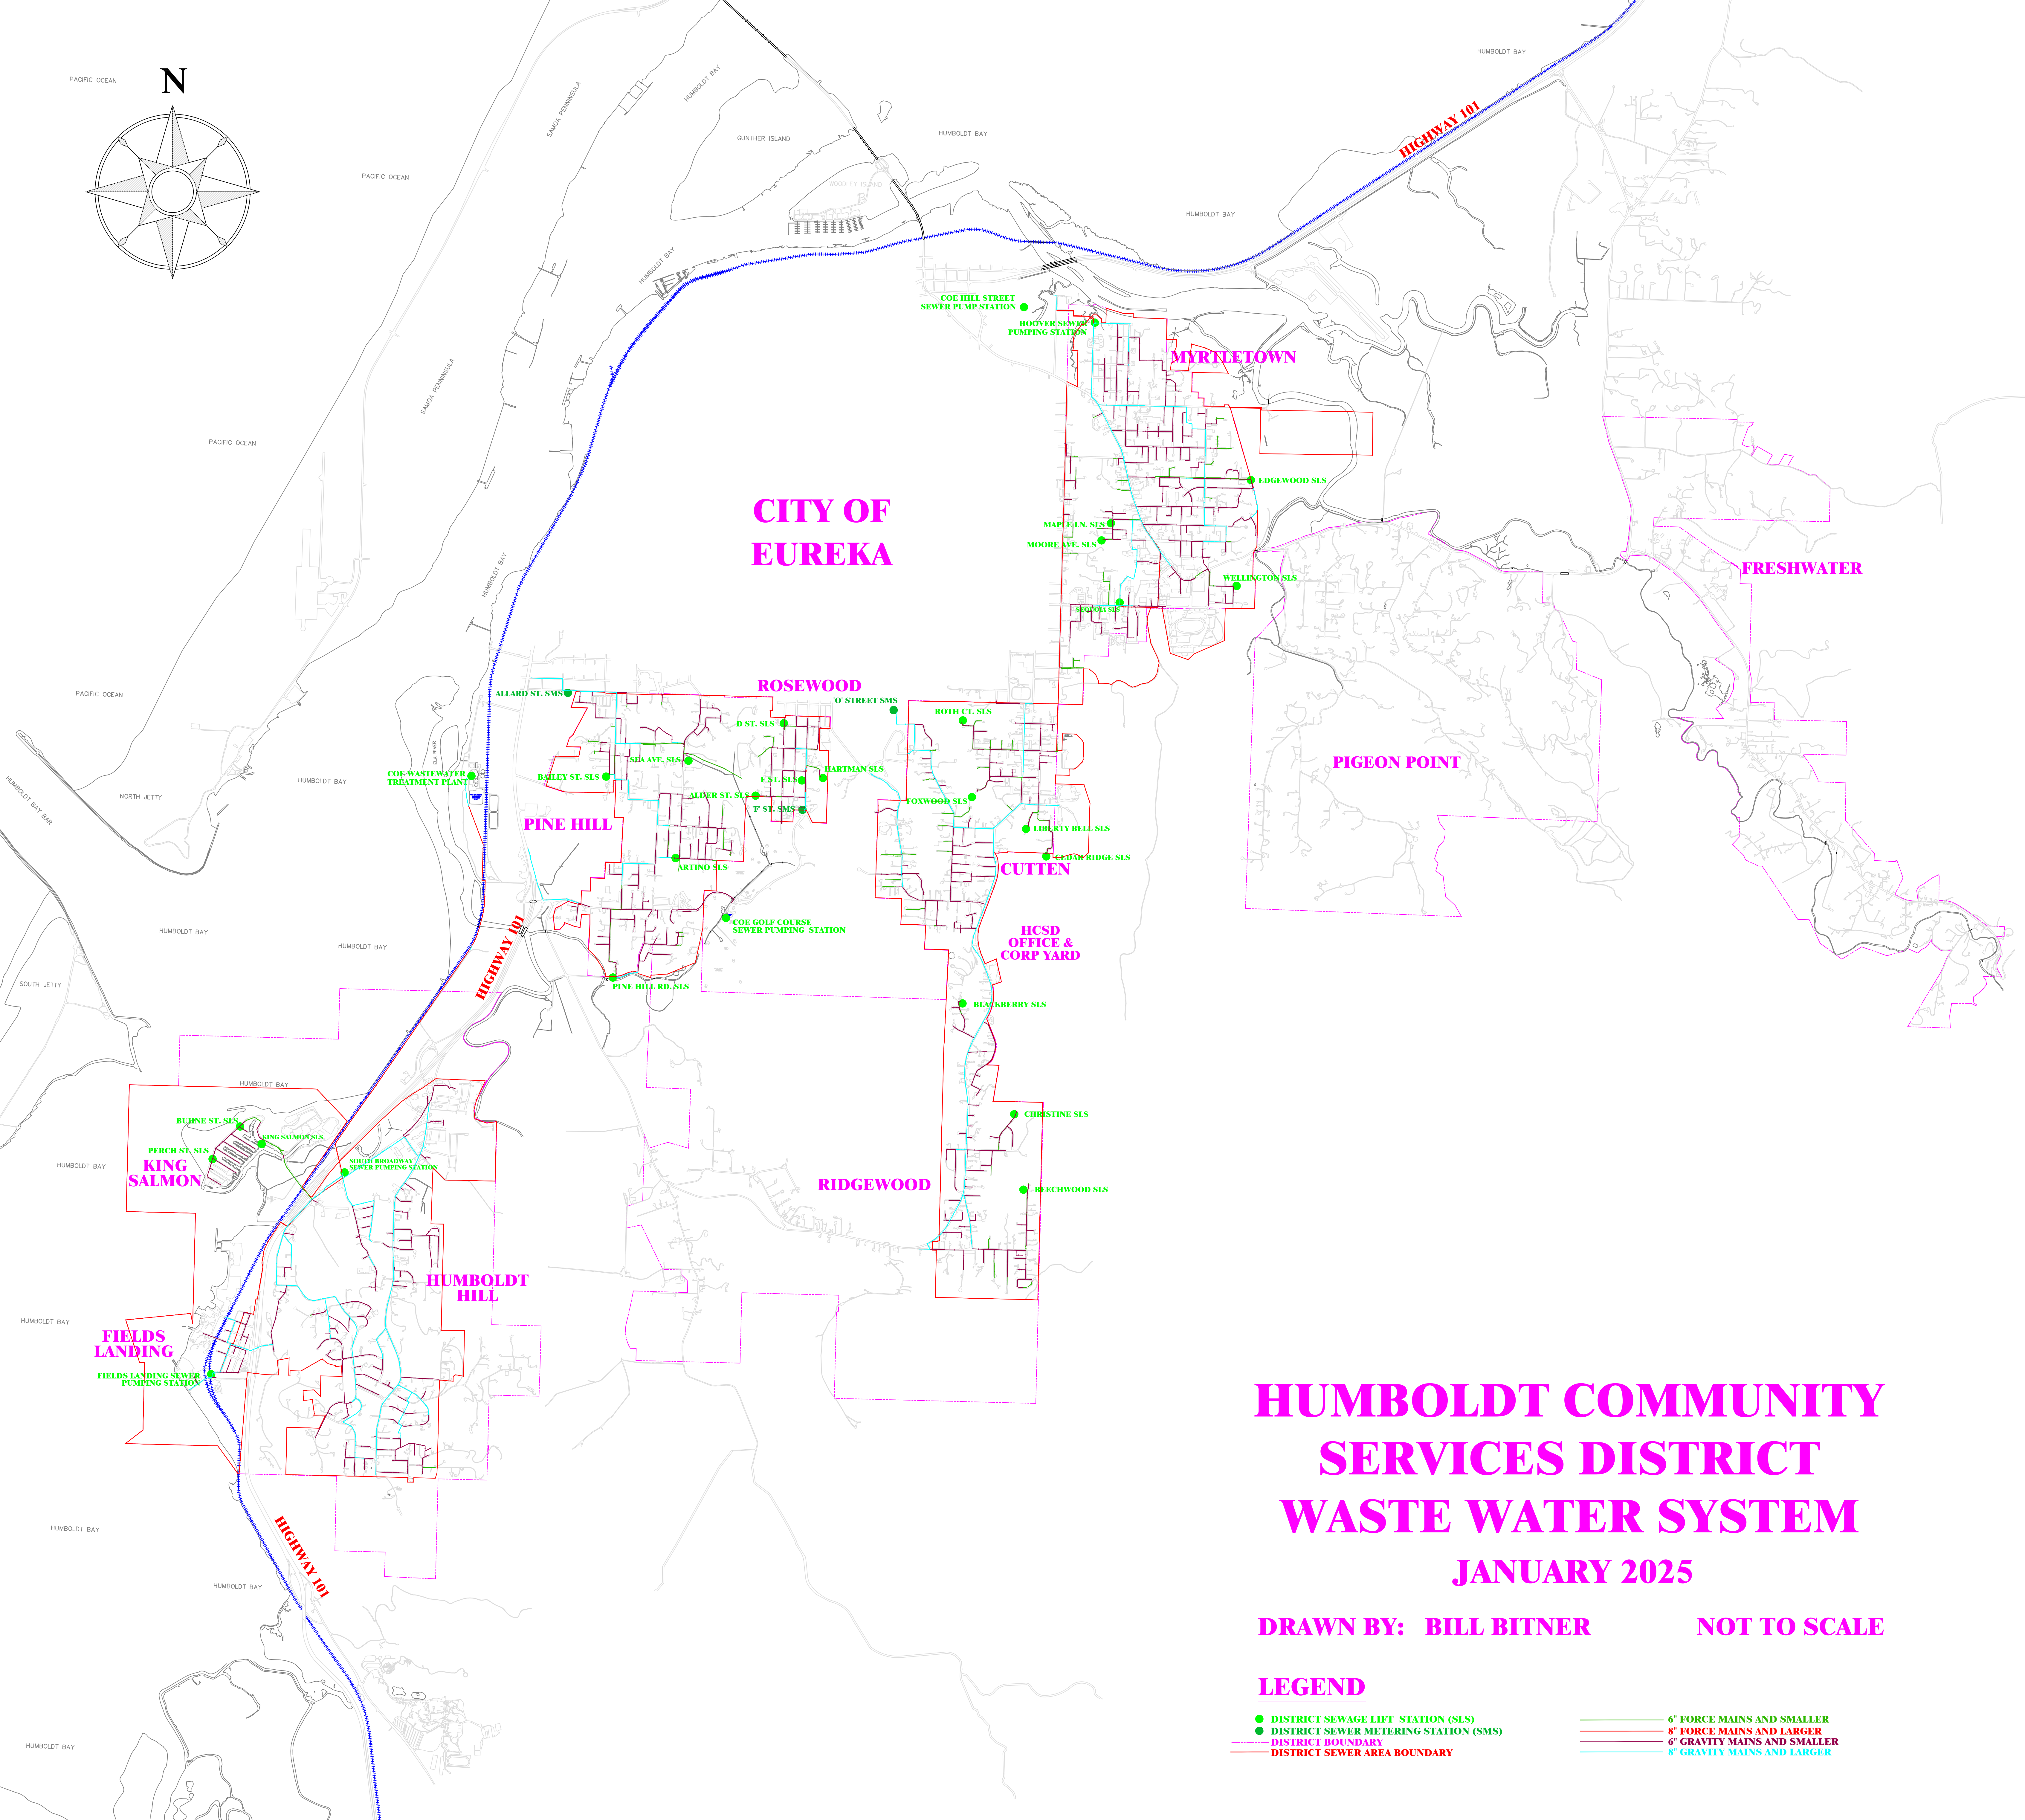


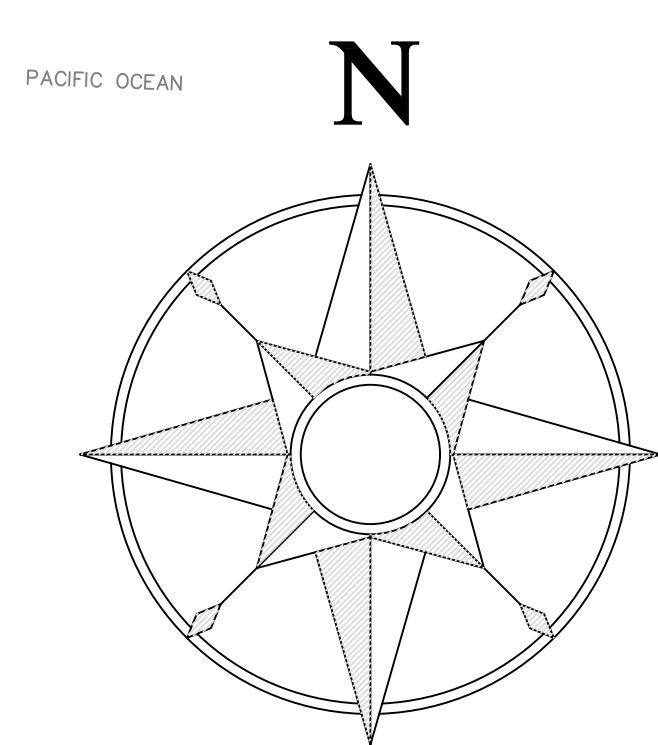

HUMBOLDT COMMUNITY SERVICES DISTRICT WASTE WATER SYSTEM

JANUARY 2025

DRAWN BY: BILL BITNER NOT TO SCALE

LEGEND

- DISTRICT SEWAGE LIFT STATION (SLS)
- DISTRICT SEWER METERING STATION (SMS)
- DISTRICT BOUNDARY
- DISTRICT SEWER AREA BOUNDARY
- 6" FORCE MAINS AND SMALLER
- 8" FORCE MAINS AND LARGER
- 6" GRAVITY MAINS AND SMALLER
- 8" GRAVITY MAINS AND LARGER